



【3階】

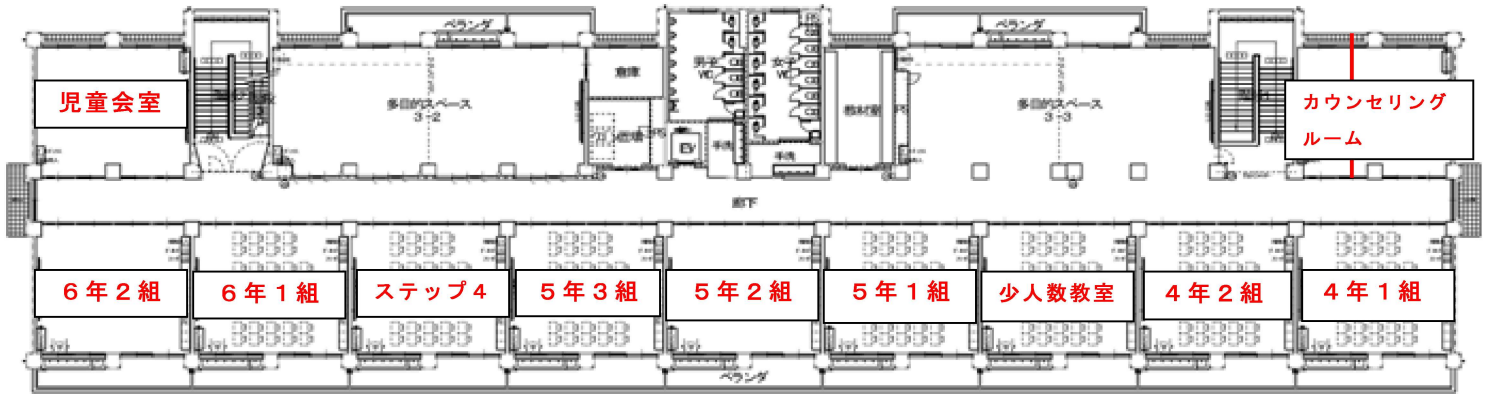


3階平面図 1:200

【2階】

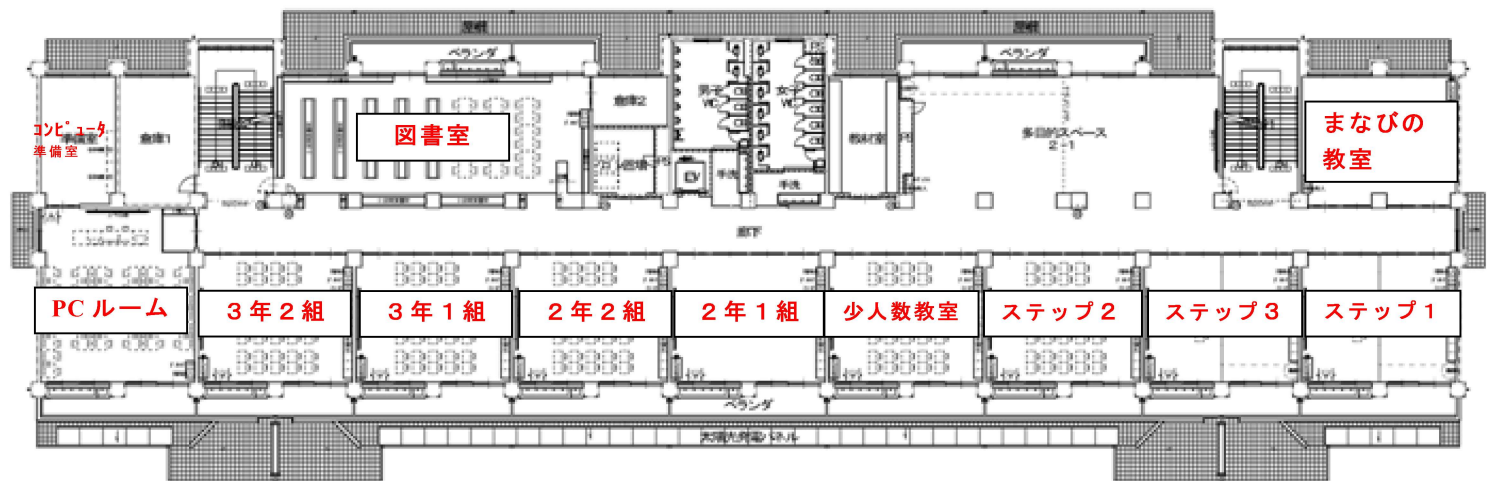

2階平面図 1:200

【1階】

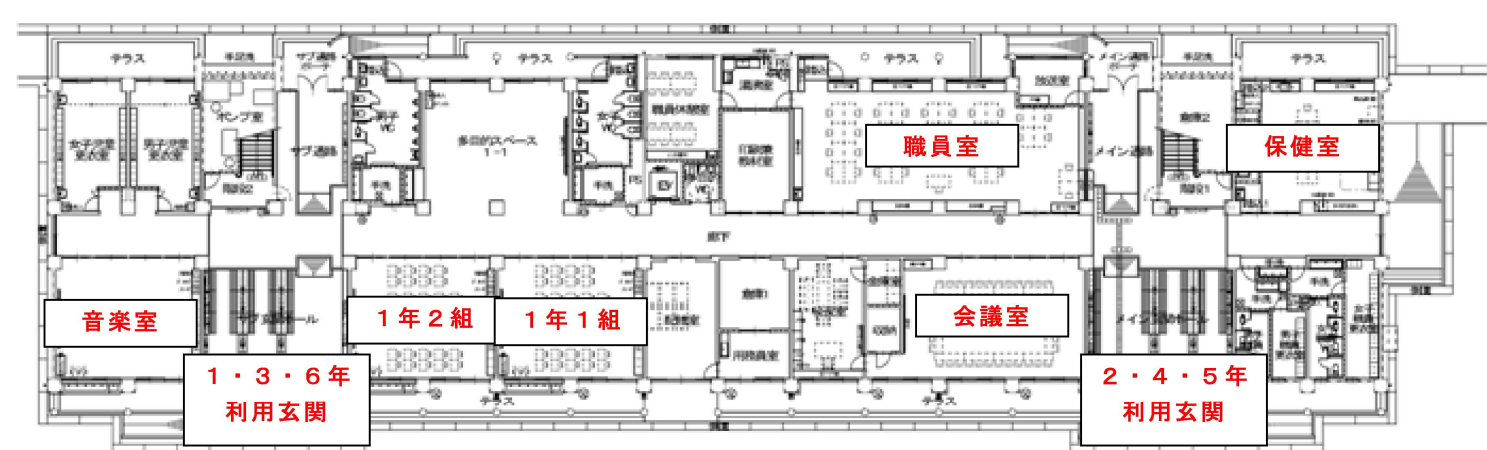

1階平面図 1:200